




OWNERSHIP AND USE OF DOCUMENTS

Drawings and specifications, as instruments of professional service, are and shall remain the property of the Architect. These documents are not to be used, in whole or in part, for any project or purpose whatsoever, without the prior specific written authorization of Franck & Lohsen Architects, Inc.

- NOT FOR CONSTRUCTION -

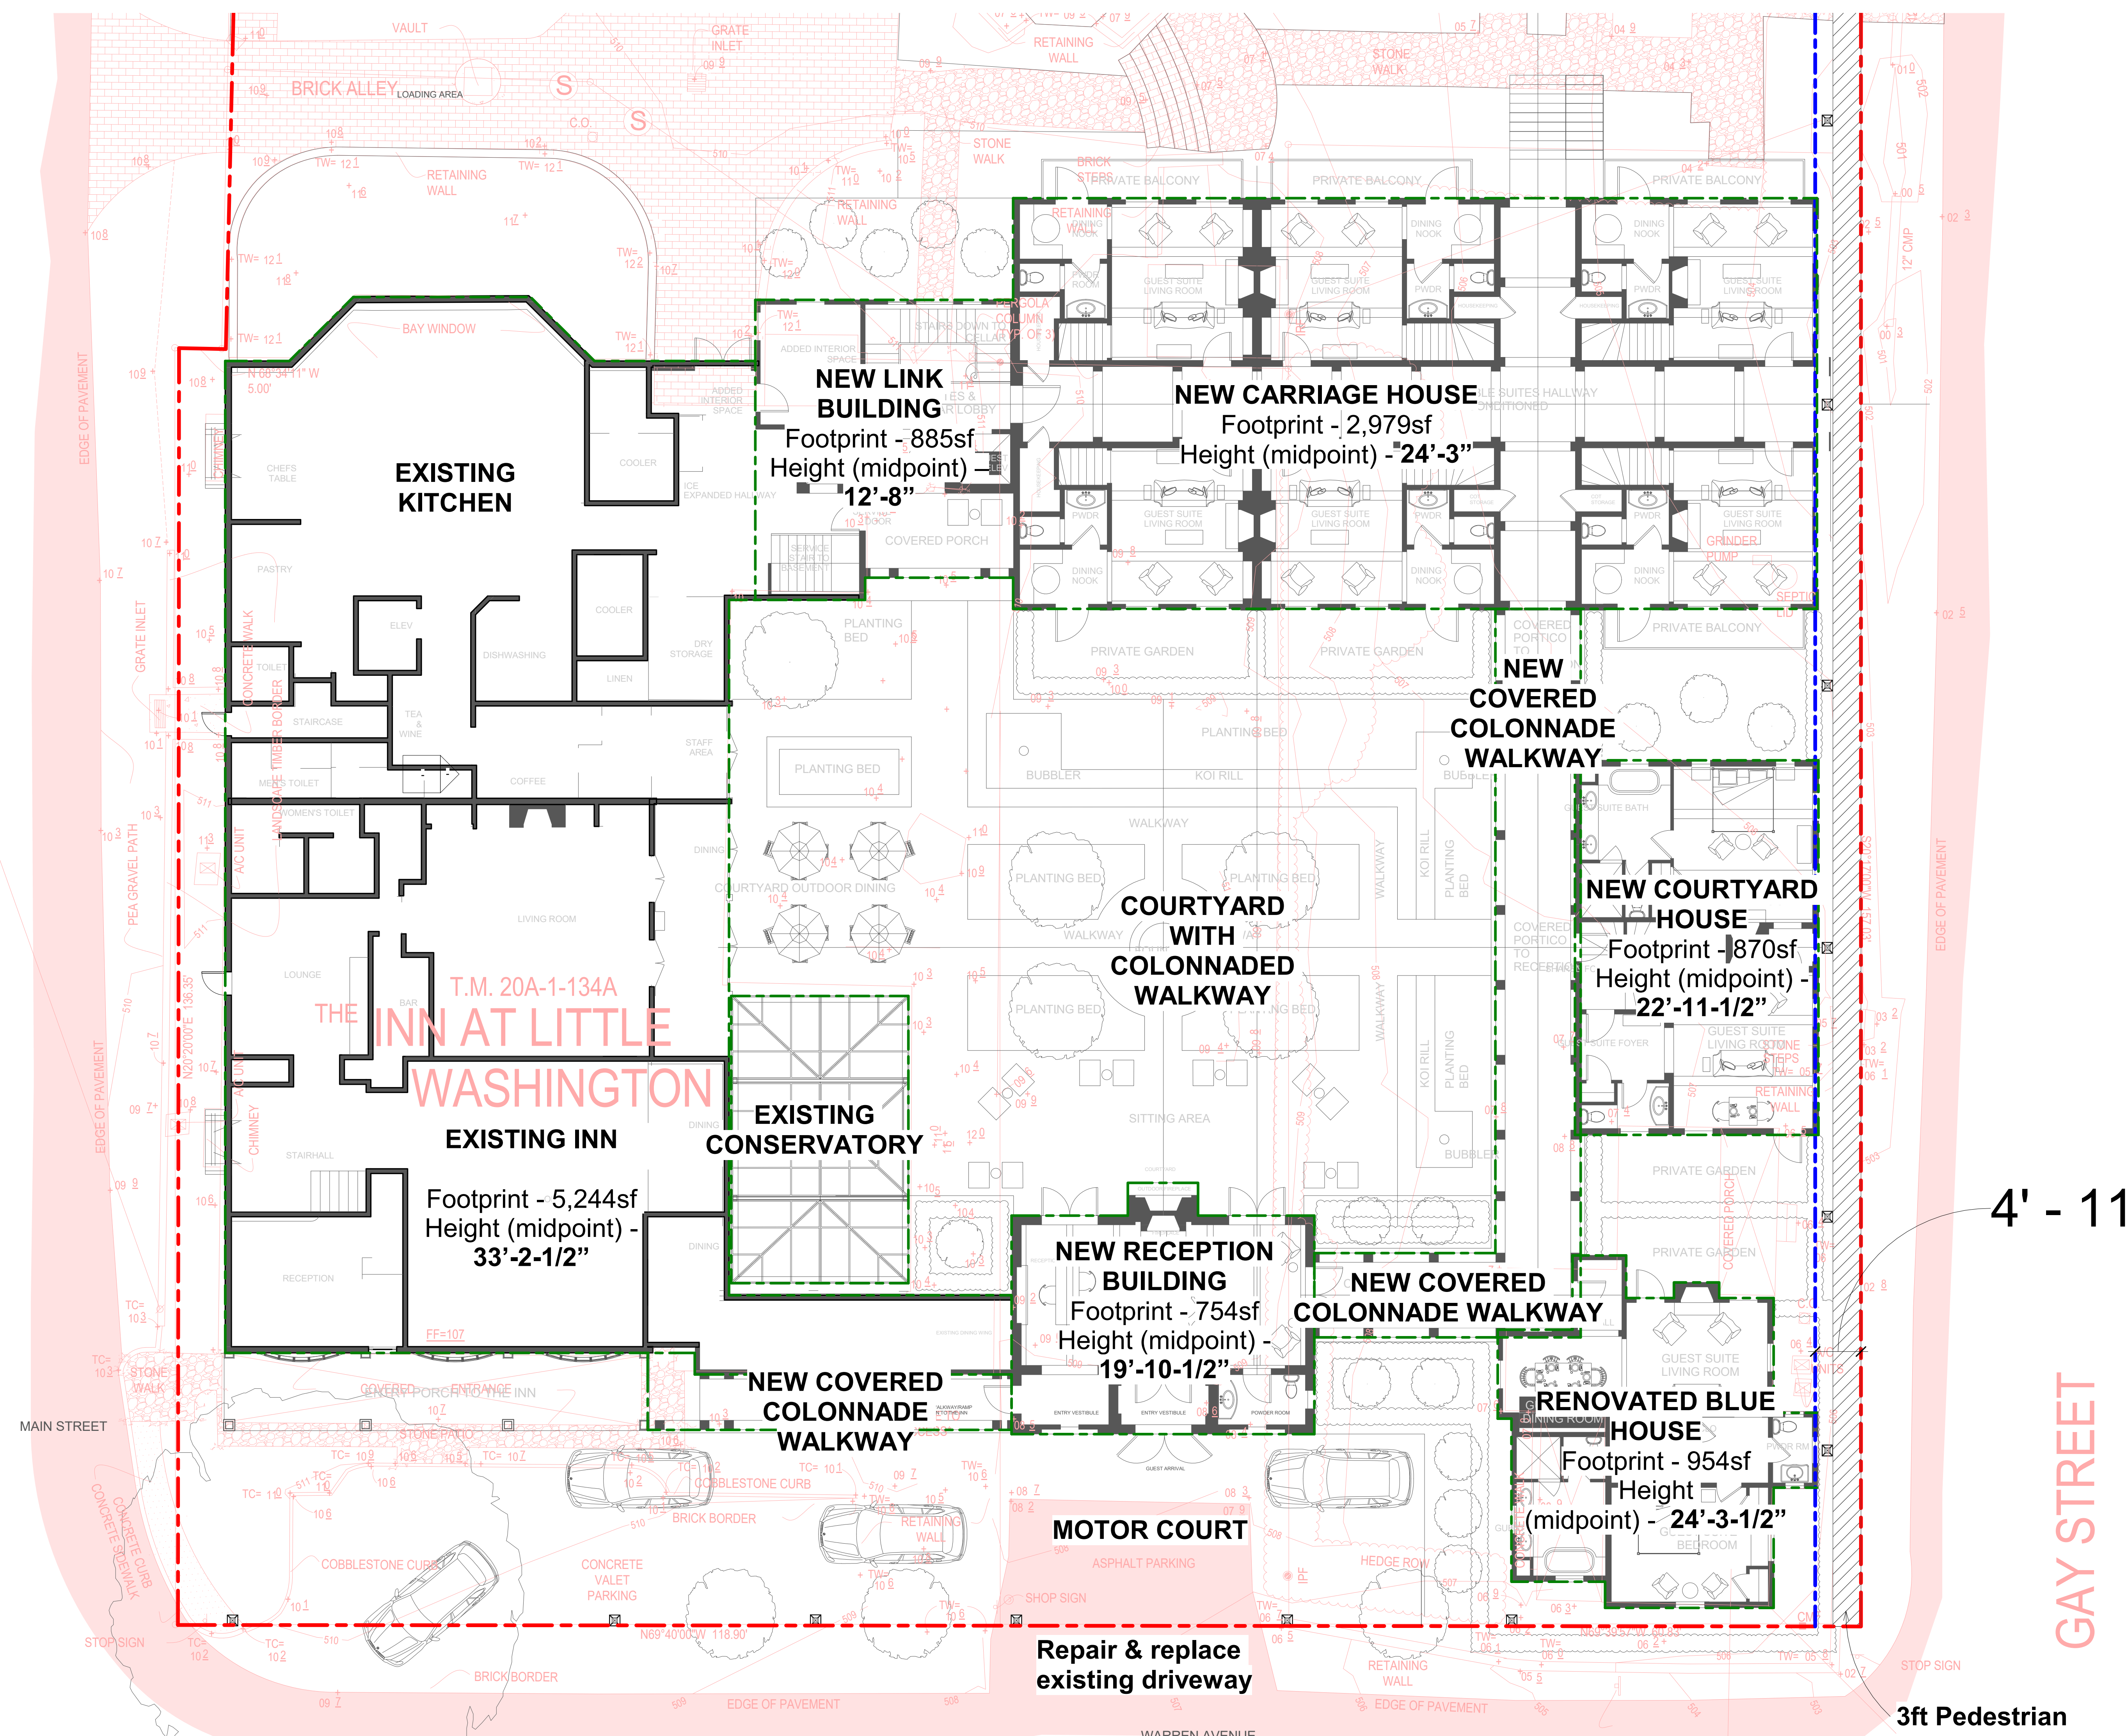

All parking to be valet. Valet lot located between 443 & 491 Main Street

4' - 11"

GAY STREET

MIDDLE STREET

BLUE HOUSE

3ft Pedestrian pathway

- PROPERTY LINE
- SETBACK LINE
- BUILDING OUTLINE

INN AT LITTLE WASHINGTON

Middle & Main Street, Washington, VA

- DRAWING TITLE -

PROPERTY LINE & SETBACK OVERLAY

- DATE -
05/01/2023
- SCALE -
1/8" = 1'-0"
- DRAWING TITLE -

A1



OWNERSHIP AND USE OF DOCUMENTS

Drawings and specifications, as instruments of professional service, are and shall remain the property of the Architect. These documents are not to be used, in whole or in part, for any project or purpose whatsoever, without the prior specific written authorization of Franck & Lohsen Architects, Inc.

- NOT FOR CONSTRUCTION -

INN AT LITTLE WASHINGTON

Middle & Main Street, Washington, VA

- DRAWING TITLE -


PROPERTY LINE & SETBACK OVERLAY

- DATE -
05/01/2023

- SCALE -
1/8" = 1'-0"

- DRAWING TITLE -

A2

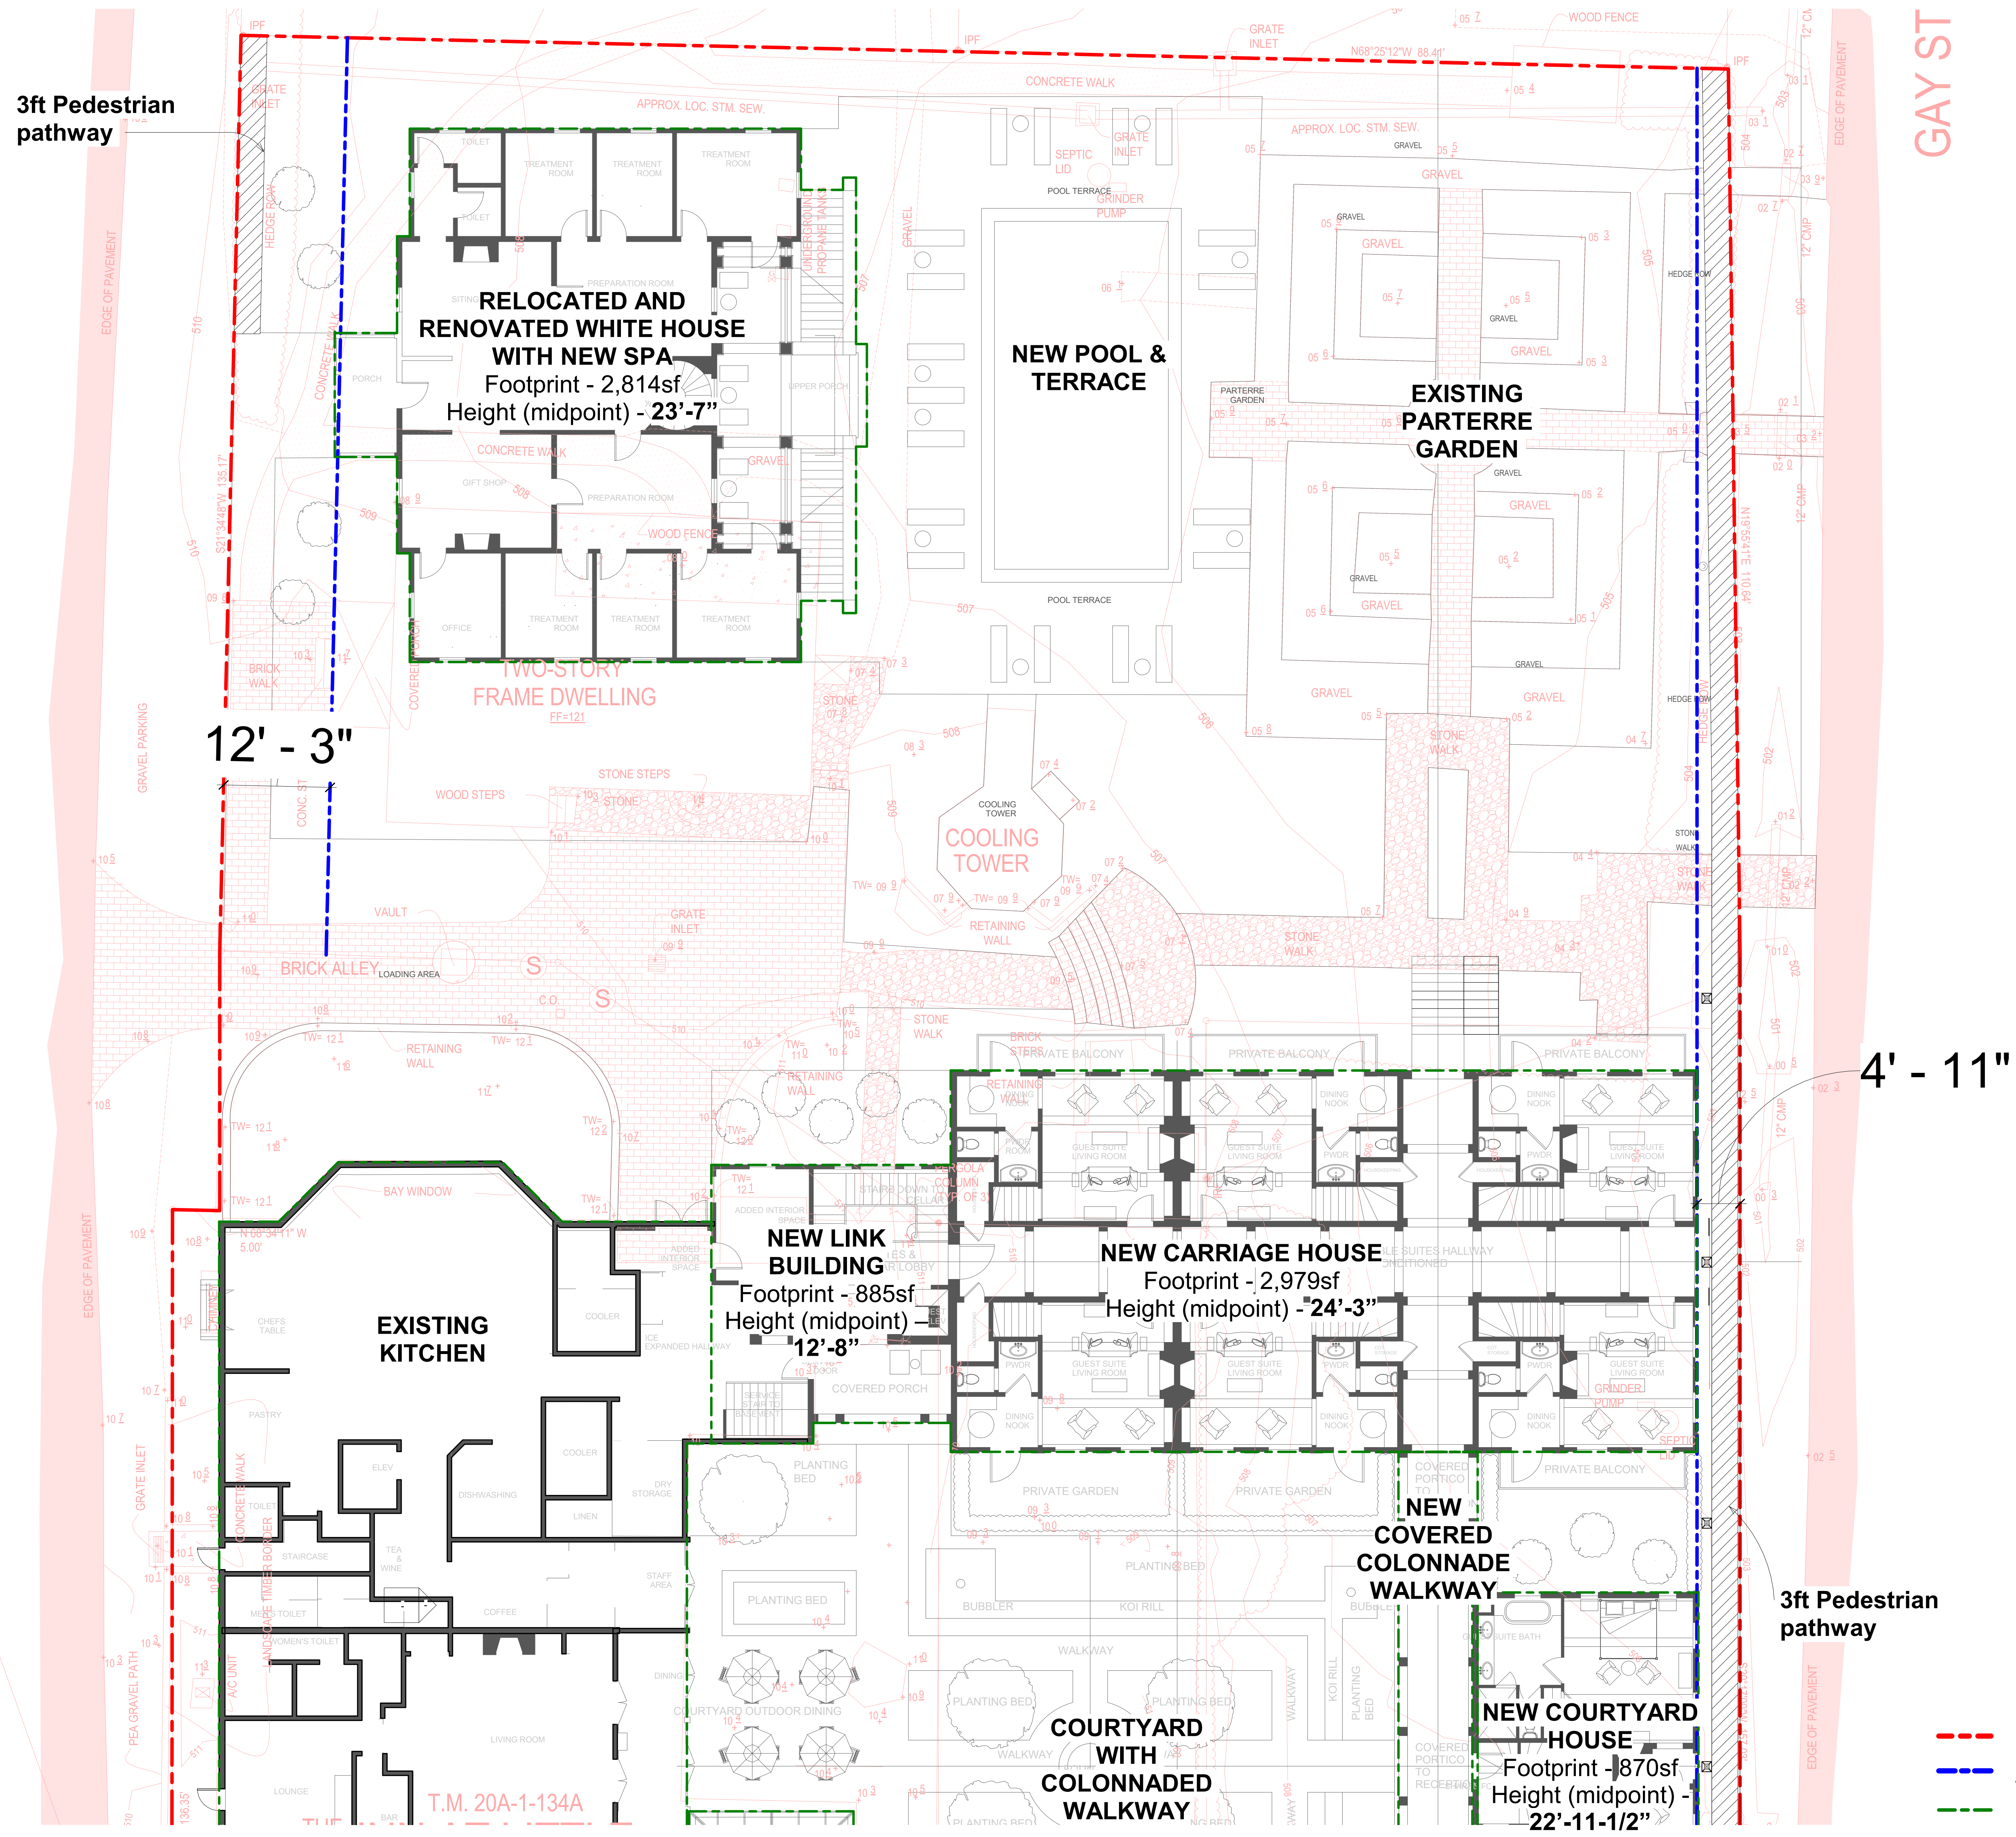

- - - PROPERTY LINE
- - - SETBACK LINE
- - - BUILDING OUTLINE